



H:\ACAMPO VINEYARD\PILOT-2.dwg, 10/17/2018 4:10:53 PM, jnguyen, DWG To PDF.pc3

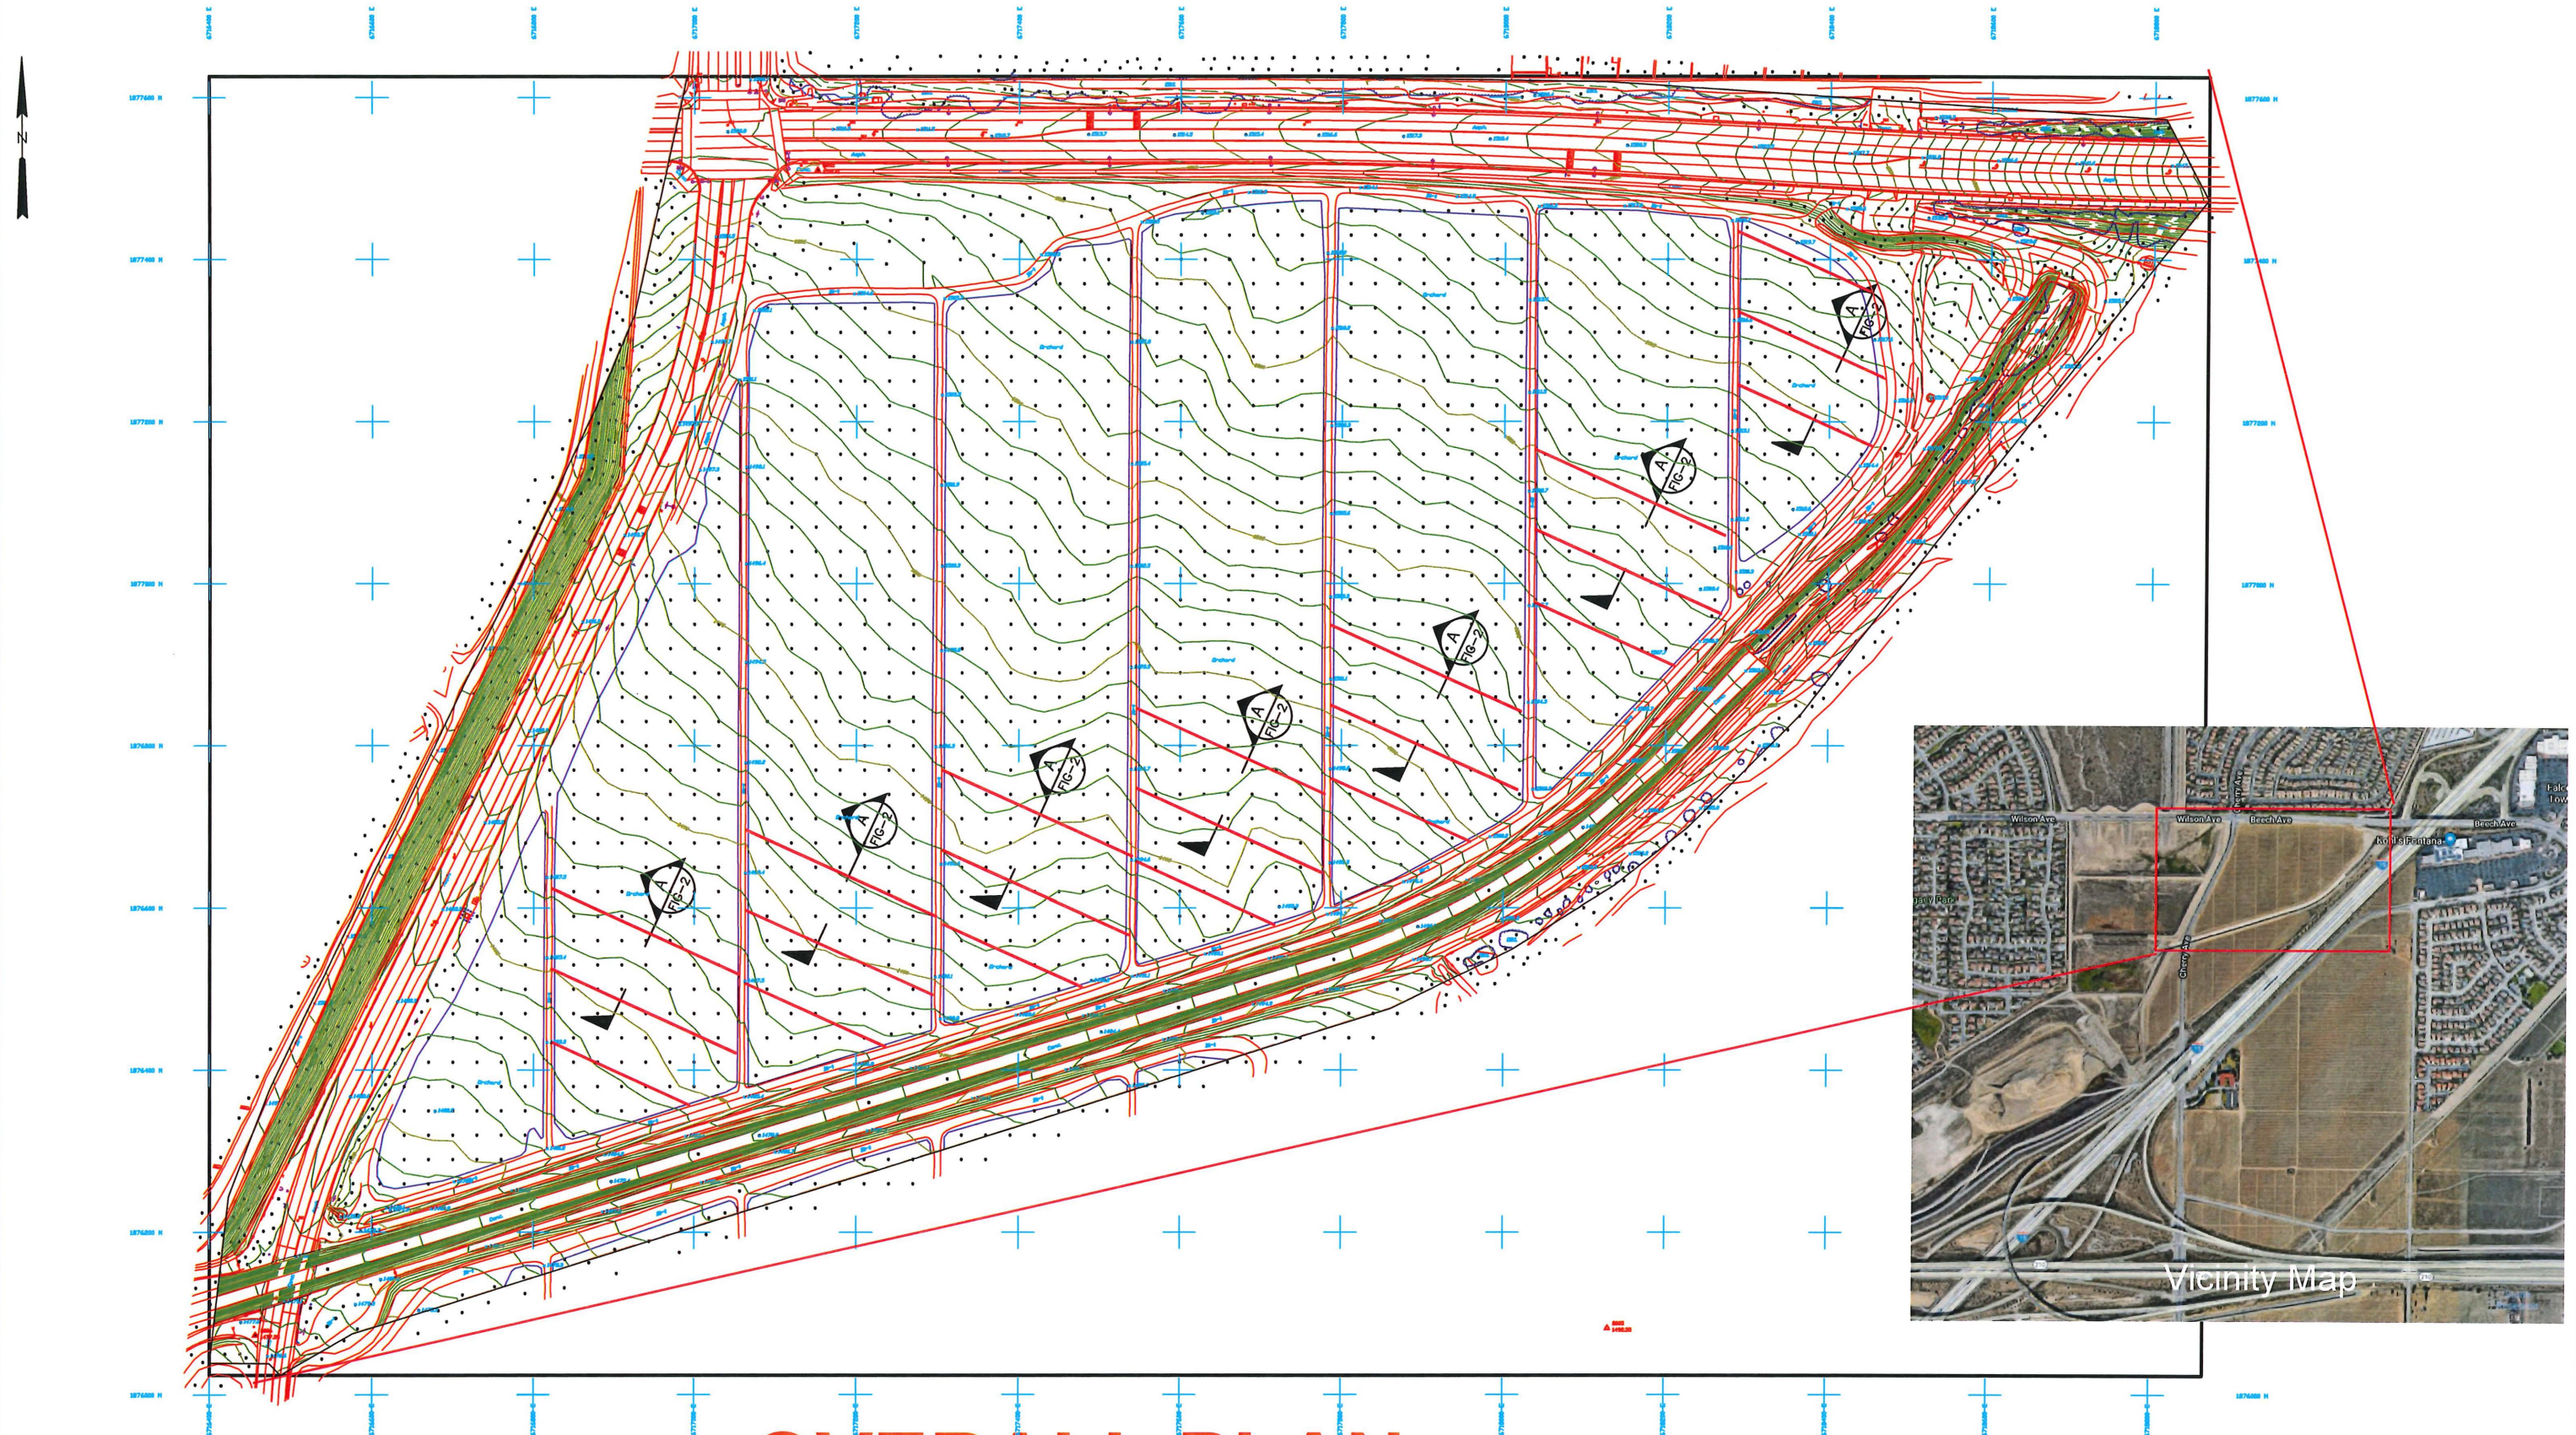

OVERALL PLAN

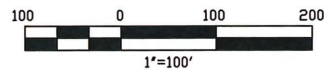


REV.	DATE	BY	DESCRIPTION

Designed	J.I./J.N.	10/17/18
Drawn	J.N.	10/17/18
Checked	IEUA	10/17/18
		Date

RECOMMENDED BY:		DATE
JOEL IGNACIO P.E.		
PROJECT MANAGER		


SCALE
AS SHOWN
 Bar Scale shown below is one inch on original drawing. If NOT one inch on this sheet, adjust scales accordingly.

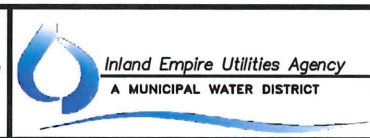


OFFICE ADDRESS
 6075 Kimball Avenue
 Chino, California 91708
 Telephone (909) 993-1600

MAILING ADDRESS
 Post Office Box 9020
 Chino Hills, California 91709


PRELIMINARY 10/17/18		SHEET FIG-1
ACAMPO VINEYARD		SHEET NO. 2 OF 2
		DRAWING NO.

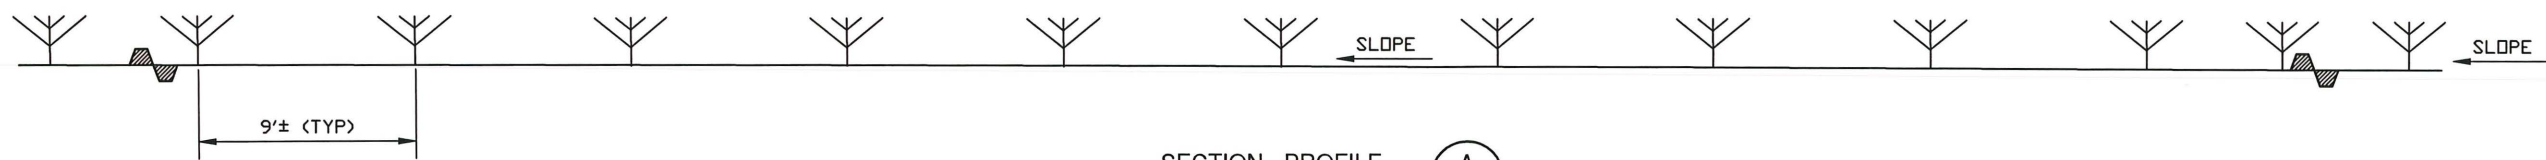

SECTION - PROFILE A
NOT TO SCALE

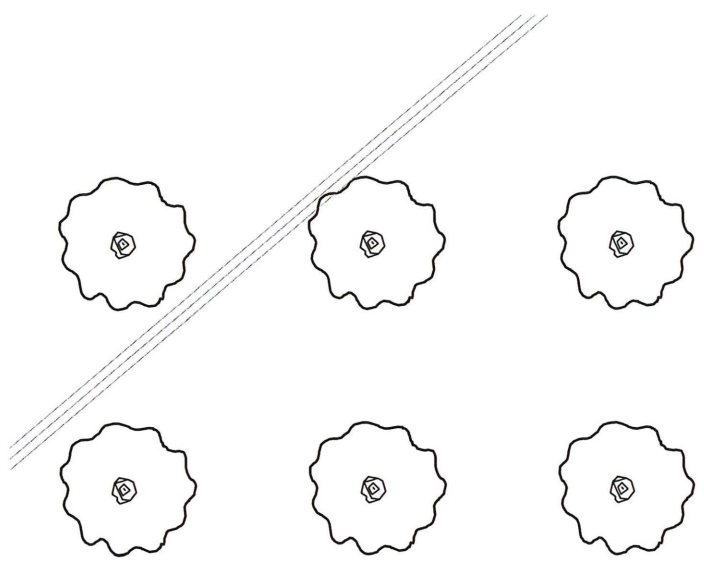

PLAN B
NOT TO SCALE

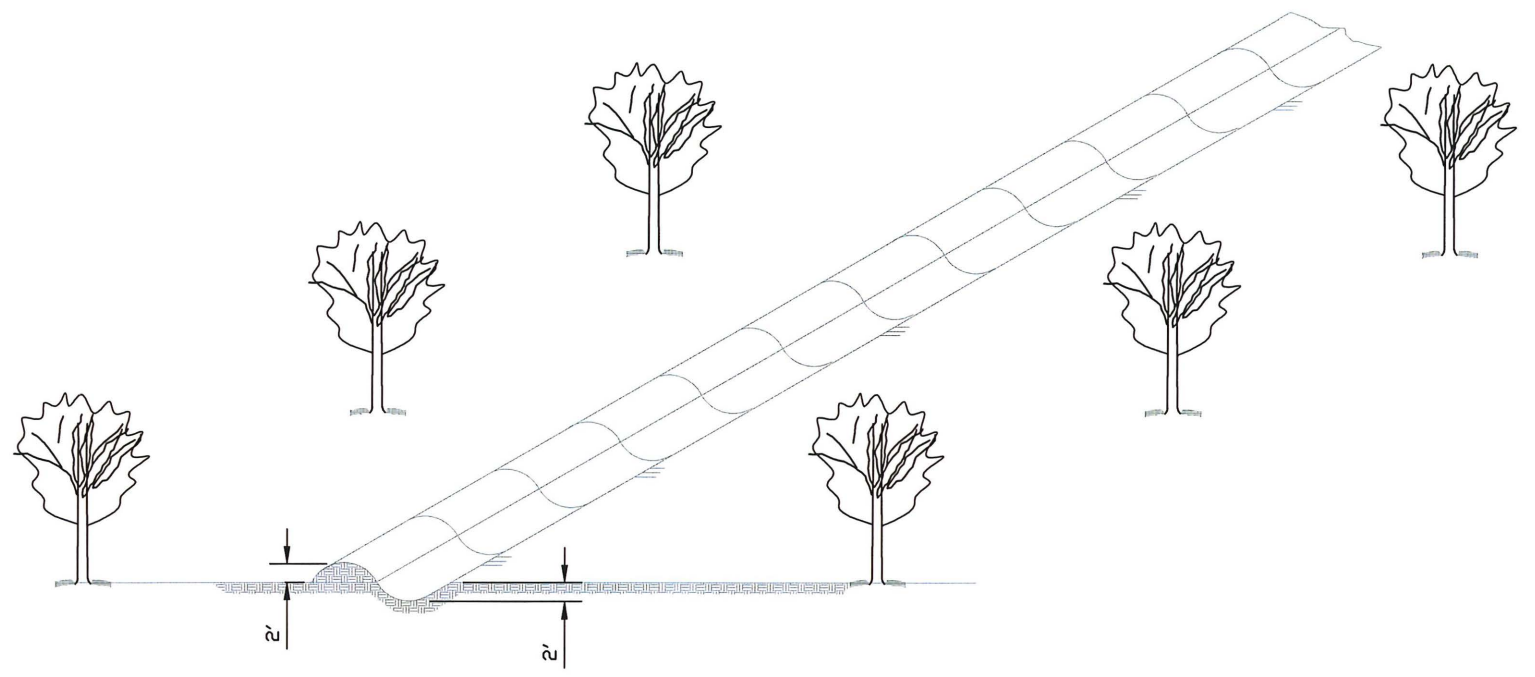

ISOMETRIC - PLAN C
NOT TO SCALE



PHOTO 1
NOT TO SCALE



PHOTO 2
NOT TO SCALE



PHOTO 3
NOT TO SCALE

H:\ACAMPO VINEYARD\PILOT-2.dwg, 10/17/2018 5:17:53 PM, jinguyen, DWG To PDF.pc3

REV.	DATE	BY	DESCRIPTION

Designed	J.I./J.N.	10/17/18
Drawn	J.N.	10/17/18
Checked	IEUA	10/17/18
		Date

RECOMMENDED BY:
JOEL IGNACIO P.E. DATE _____
PROJECT MANAGER

SCALE
AS SHOWN
Bar Scale shown below is one inch on original drawing. If NOT one inch on this sheet, adjust scales accordingly.
0" 1"



OFFICE ADDRESS
6075 Kimball Avenue
Chino, California 91708
Telephone (909) 993-1600
MAILING ADDRESS
Post Office Box 9020
Chino Hills, California 91709

PRELIMINARY 10/17/18		SHEET FIG-2
ACAMPO VINEYARD		SHEET NO. 2 OF 2
		DRAWING NO.